


大村市上諏訪

地番	面積
A 984	295.2804350 m ²

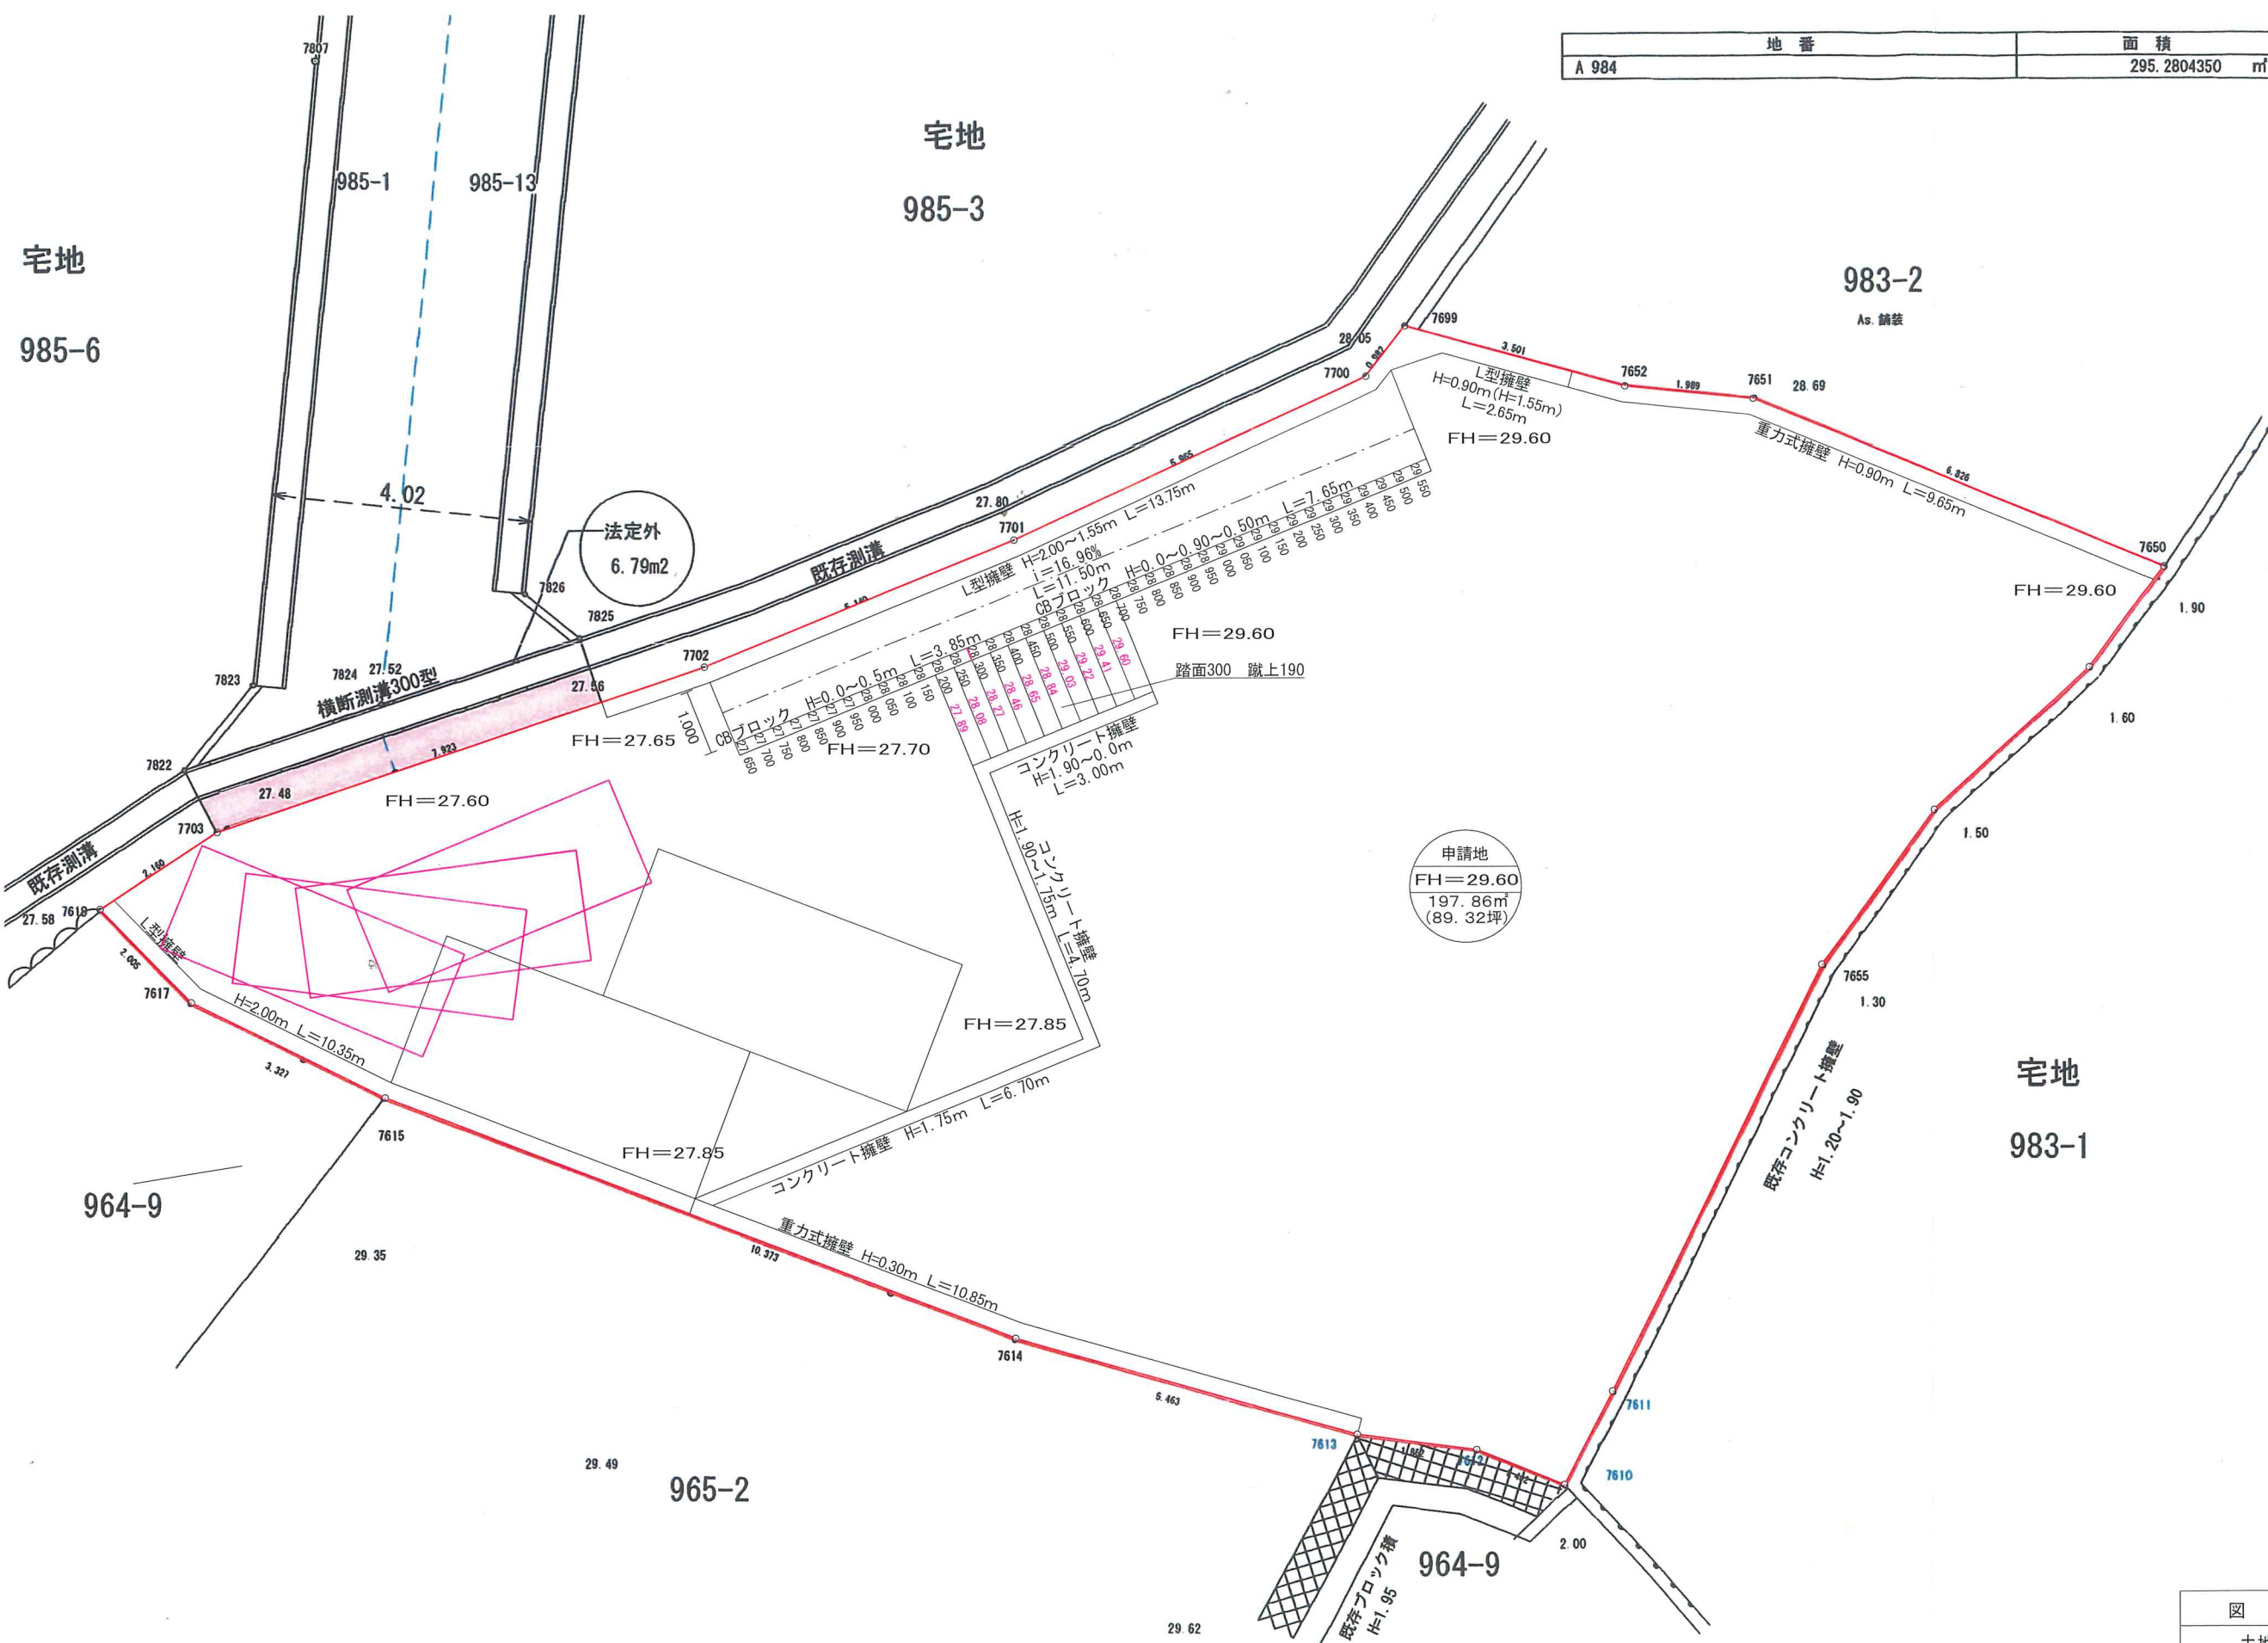

1/100



図面の名称	図面番号
土地利用計画平面図	
現場名	大村市上諏訪町984番地
作成年月日	令和5年11月10日作成
申請代理人	満島 貴二 行政書士事務所

上諏訪
へロン

測点	a	b	c	s	面積
	1.350	1.050	1.670	2.035	0.708
	1.670	0.970	2.540	2.590	0.439
	2.540	2.640	3.900	4.540	3.323
	3.900	0.620	4.390	4.455	0.785
	4.390	2.090	6.350	6.415	1.911
	6.350	6.680	12.500	12.765	11.491
	12.500	3.980	15.400	15.940	18.819
	3.785	1.205	3.980	4.485	2.280
	15.400	1.630	14.400	15.715	9.575
	14.400	3.250	12.210	14.930	15.855
	12.210	5.860	12.970	15.520	35.573
	2.810	5.100	5.860	6.885	7.165
	12.970	2.910	10.800	13.340	11.435
	10.800	9.180	9.650	14.815	41.608
	9.650	3.300	6.780	9.865	6.554
	6.780	5.450	4.590	8.410	12.450
	4.590	4.580	6.550	7.860	10.509
有効面積					190.480

